


RUNWAY 26 END PROFILE

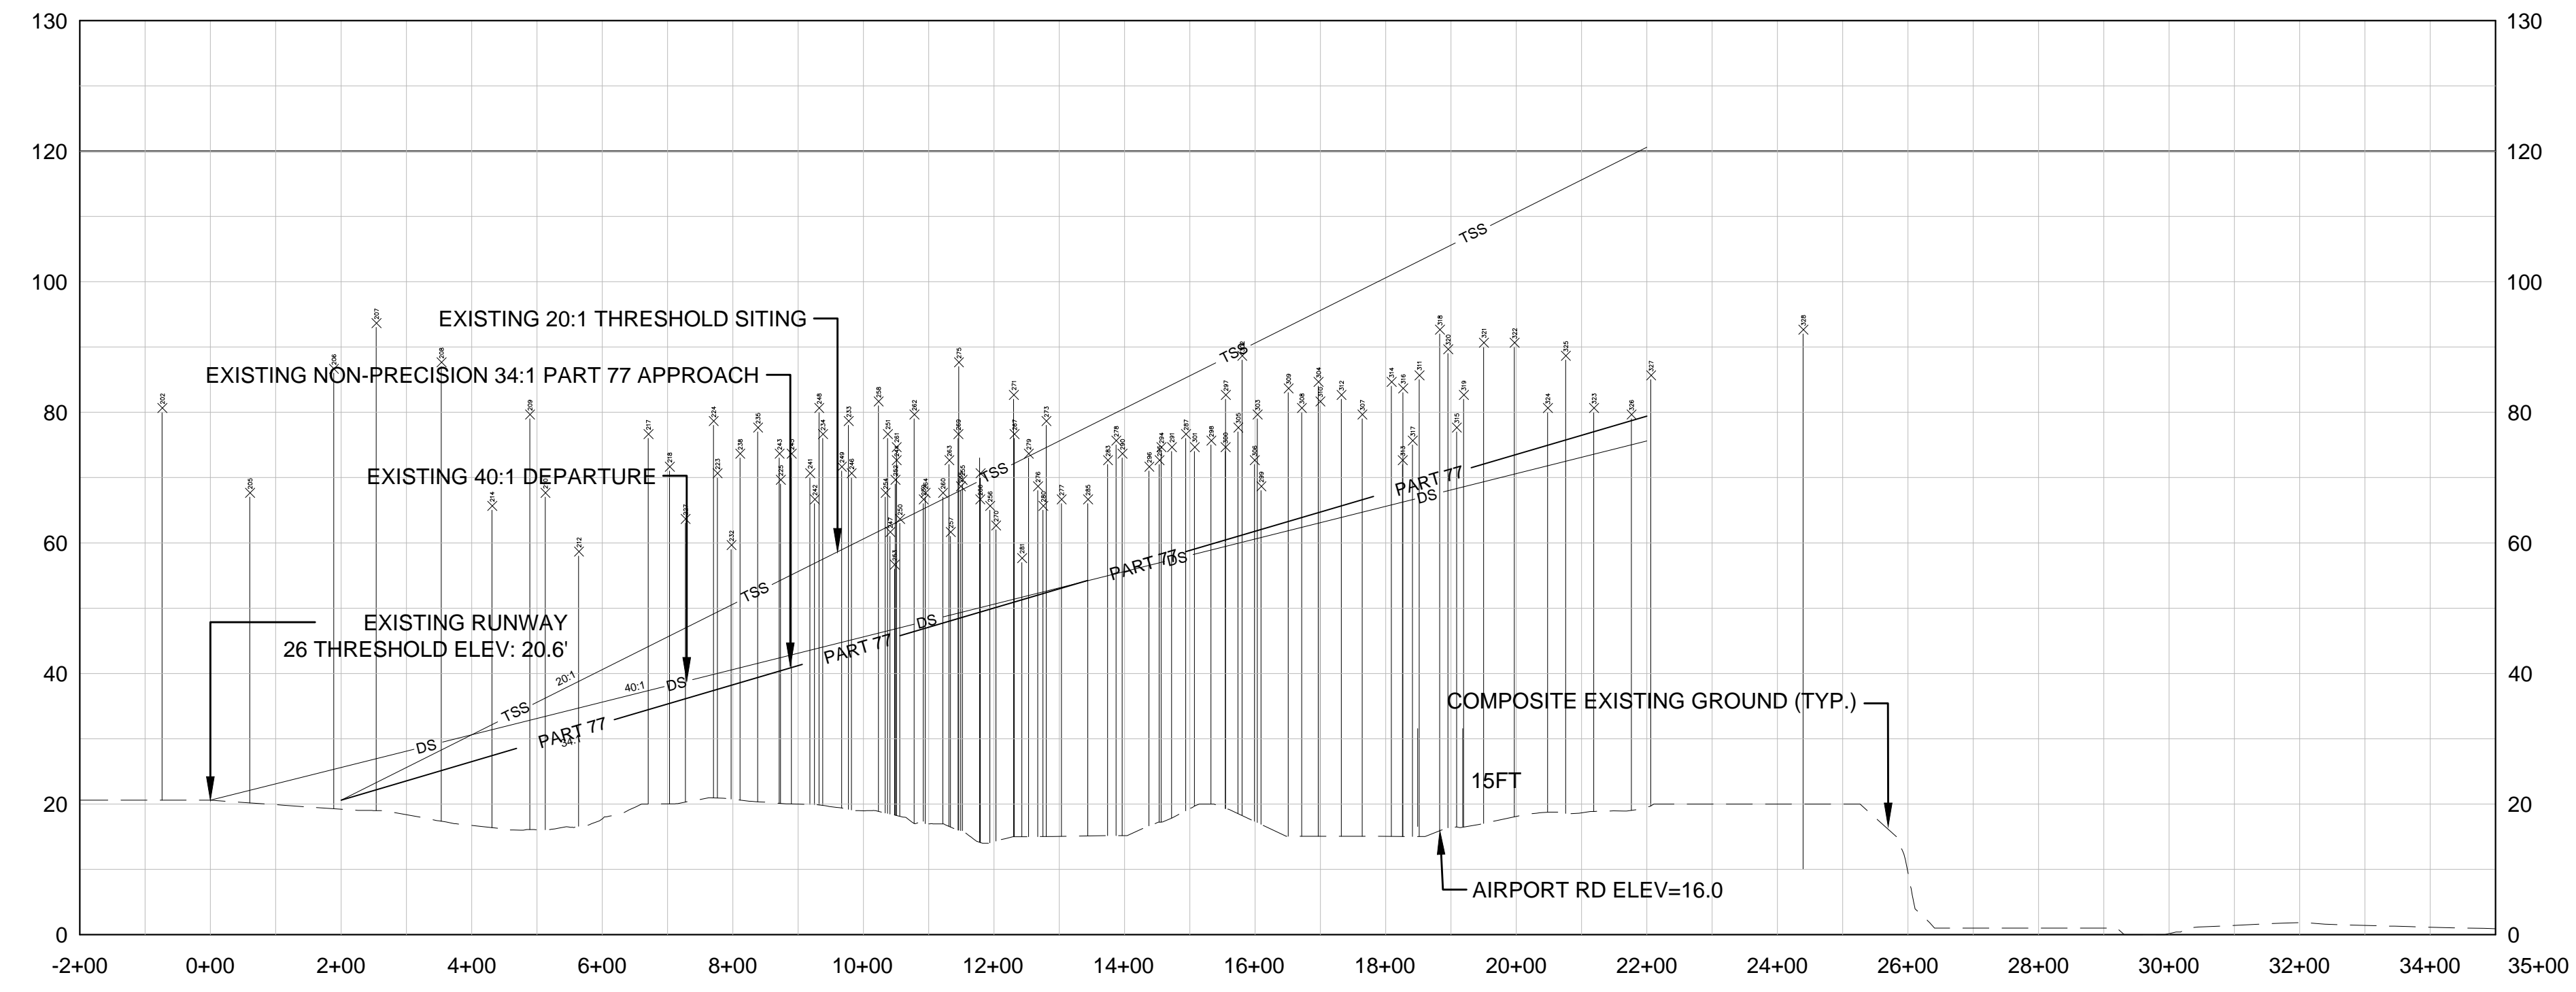


OBSTRUCTION TABLE
OBSTRUCTIONS ARE TO THE PART 77 NON-PRECISION 34:1 APPROACH SURFACE

PI No	DESCRIPTION	OBJECT TOP ELEV. (MSL)	PART 77 SURF. ELEV. (MSL)	APPR. SURF. PENET. (FT)	PROPOSED MITIGATION
200	Tree	76	59.86	16.14	REMOVE
201	Tree	80	38.29	41.71	REMOVE
202	Tree	80	44.9	35.1	REMOVE
203	Tree	21	20.99	0.01	CONFIRMED CLEAR
204	Tree	21	20.9	0.1	CONFIRMED CLEAR
205	Tree	67	37.99	29.01	REMOVE
206	Tree	86	49.02	36.98	REMOVE
207	Tree	93	36.79	56.21	REMOVE
208	Tree	87	47.36	39.64	REMOVE
209	Tree	79	66.93	12.07	REMOVE
210	Tree	67	34.49	32.1	REMOVE
211	Tree	50	29.27	20.73	CONFIRMED CLEAR
212	Tree	58	48.75	9.25	REMOVE
213	Tree	44	23.49	14.51	CONFIRMED CLEAR
214	Tree	65	64.5	0.5	REMOVE
215	Tree	41	30.24	10.76	CONFIRMED CLEAR
216	Tree	37	30.06	6.94	CONFIRMED CLEAR
217	Tree	76	43.61	32.39	REMOVE
218	Tree	71	66.34	4.66	REMOVE
219	Tree	61	33.54	27.46	CONFIRMED CLEAR
220	Tree	55	32.79	22.21	CONFIRMED CLEAR
221	Tree	51	35.12	15.88	CONFIRMED CLEAR
222	Tree	63	34.25	28.75	CONFIRMED CLEAR
223	Tree	70	60.38	9.62	REMOVE
224	Tree	78	37.88	40.62	REMOVE
225	Tree	69	62.04	6.96	REMOVE
226	Tree	62	39.07	22.93	CONFIRMED CLEAR
227	Tree	63	46.82	18.18	REMOVE
228	Tree	62	38.85	23.15	CONFIRMED CLEAR
229	Tree	63	38.04	24.96	CONFIRMED CLEAR
230	Tree	57	37.4	19.6	CONFIRMED CLEAR
231	Tree	66	30.39	26.61	CONFIRMED CLEAR
232	Tree	59	38.18	20.82	REMOVE
233	Tree	78	73.99	4.01	REMOVE
234	Tree	76	42.3	33.7	REMOVE
235	Tree	77	39.18	37.62	REMOVE
236	Tree	65	40.26	24.74	CONFIRMED CLEAR
237	Tree	58	42.27	15.73	CONFIRMED CLEAR
238	Tree	73	69.22	3.79	REMOVE
239	Tree	70	43.54	28.46	CONFIRMED CLEAR
240	Tree	60	42.34	17.66	CONFIRMED CLEAR
241	Tree	70	41.72	28.28	REMOVE
242	Tree	66	41.93	24.07	REMOVE
243	Tree	73	57.67	15.33	REMOVE
244	Tree	72	45.62	26.38	REMOVE
245	Tree	73	66.85	6.15	REMOVE
246	Tree	70	43.6	26.4	CONFIRMED CLEAR
247	Tree	61	43.34	15.66	REMOVE
248	Tree	80	52.47	27.53	REMOVE
249	Tree	71	43.15	27.85	REMOVE
250	Tree	63	45.77	17.23	REMOVE
251	Tree	76	45.23	30.77	REMOVE
252	Tree	69	45.57	23.43	REMOVE
253	Tree	56	45.53	10.47	REMOVE
254	Tree	67	45.12	21.88	REMOVE
255	Tree	69	48.6	20.4	REMOVE
256	Tree	65	61.75	3.25	REMOVE
257	Tree	61	45.06	12.94	REMOVE
258	Tree	61	60.66	20.34	REMOVE
259	Tree	66	46.84	19.16	REMOVE
260	Tree	67	47.71	19.29	REMOVE
261	Tree	74	66.54	5.46	REMOVE
262	Tree	79	53.19	25.81	REMOVE
263	Tree	72	47.99	24.01	REMOVE
264	Tree	67	46.92	20.08	REMOVE
265	Tree	68	48.52	19.48	REMOVE
266	Tree	66	49.39	16.61	REMOVE
267	Tree	76	50.93	25.07	REMOVE
268	Tree	66	59.31	15.69	CONFIRMED CLEAR
269	Tree	76	54.53	21.47	REMOVE
270	Tree	62	50.1	13.9	REMOVE
271	Tree	82	50.9	31.1	REMOVE
272	Tree	70	49.4	20.6	REMOVE
273	Tree	78	52.37	25.63	REMOVE
274	Tree	73	49.38	23.62	CONFIRMED CLEAR
275	Tree	87	81.59	5.41	REMOVE
276	Tree	68	51.99	16.01	REMOVE
277	Tree	66	53.05	12.95	REMOVE
278	Tree	75	59.5	15.5	REMOVE
279	Tree	73	51.57	21.43	REMOVE
280	Tree	65	52.23	12.77	REMOVE
281	Tree	57	53.12	3.88	REMOVE
282	Tree	79	67.23	13.77	CONFIRMED CLEAR
283	Tree	72	55.14	16.86	REMOVE
284	Tree	82	61.82	20.18	CONFIRMED CLEAR
285	Tree	66	54.24	11.76	REMOVE
286	Tree	84	53.63	30.37	CONFIRMED CLEAR
287	Tree	76	59.35	16.65	REMOVE
288	Tree	81	67.82	13.18	CONFIRMED CLEAR
289	Tree	85	54.79	30.21	CONFIRMED CLEAR
290	Tree	73	55.79	17.21	REMOVE
291	Tree	74	58.02	15.98	REMOVE
292	Tree	88	64.54	23.46	CONFIRMED CLEAR
293	Tree	83	56.05	26.95	CONFIRMED CLEAR
294	Tree	74	57.55	16.45	REMOVE
295	Tree	72	57.46	14.54	REMOVE
296	Tree	71	57	14	REMOVE
297	Tree	82	60.45	21.55	REMOVE
298	Tree	75	59.8	15.2	REMOVE
299	Tree	68	62.05	15.95	REMOVE
300	Tree	74	60.84	13.16	REMOVE
301	Tree	74	59.05	14.95	REMOVE
302	Tree	88	61.19	26.81	REMOVE
303	Tree	79	63.88	17.12	REMOVE
304	Tree	84	64.63	19.37	REMOVE
305	Tree	77	61.01	15.99	REMOVE
306	Tree	72	61.75	10.25	REMOVE
307	Tree	79	70.17	8.83	REMOVE
308	Tree	80	63.88	16.12	REMOVE
309	Tree	83	63.28	19.72	REMOVE
310	Tree	81	64.71	16.29	REMOVE
311	Tree	85	69.17	15.83	REMOVE
312	Tree	82	65.66	16.34	REMOVE
313	Tree	72	68.42	3.58	REMOVE
314	Tree	84	67.92	16.08	REMOVE
315	Tree	77	70.86	6.14	REMOVE
316	Tree	83	68.44	14.56	REMOVE
317	Tree	75	68.87	6.13	REMOVE
318	Tree	92	70.1	21.9	REMOVE
319	Tree	82	71.17	10.83	REMOVE
320	Tree	89	70.47	18.53	REMOVE
321	Tree	80	72.08	17.62	REMOVE
322	Tree	90	73.46	16.54	REMOVE
323	Tree	80	77.04	2.96	REMOVE
324	Tree	80	74.96	5.04	REMOVE
325	Tree	88	75.77	13.23	REMOVE
326	Tree	79	78.73	0.27	REMOVE
327	Tree	85	79.61	5.39	REMOVE
328	Tree	92	86.47	5.53	REMOVE

- NOTES:
- OBSTRUCTION DATA SOURCED FROM FAA DATABASES BASED ON A SURVEY PERFORMED ON FEBRUARY 24, 2011
 - BEGINNING OF SURFACES AREA BASED ON THE ASSUMED FUTURE EXTENDED RUNWAY END ELEVATION AND ARE FOR PLANNING PURPOSES ONLY
 - HORIZONTAL DATUM IS BASED ON THE FLORIDA STATE PLANE NAD 83 US FOOT. VERTICAL DATUM IS BASED ON NAVD 88.
 - TRAVERSE ELEVATIONS ARE ACTUAL GROUND ELEVATIONS AND REQUIRE ADJUSTMENTS: 23' FOR RAILWAYS, 17' FOR INTERSTATE, 15' FOR OTHER PUBLIC ROADS, AND 10' FOR PRIVATE ROADS.
 - UTILITY POLES ARE ASSUMED HEIGHT OF 35 FT ABOVE GROUND ELEVATION, ACTUAL HEIGHT AND ELEVATION UNVERIFIED.

LEGEND

- PENETRATION CONFIRMED CLEARED
- OBJECT W/IN 10 FT OF PART 77 SURFACE
- CURRENT PENETRATION TO PART 77 SURFACE/SINGLE TREE CLEARING
- FUTURE TREE LINE
- AREA TO BE CLEARED

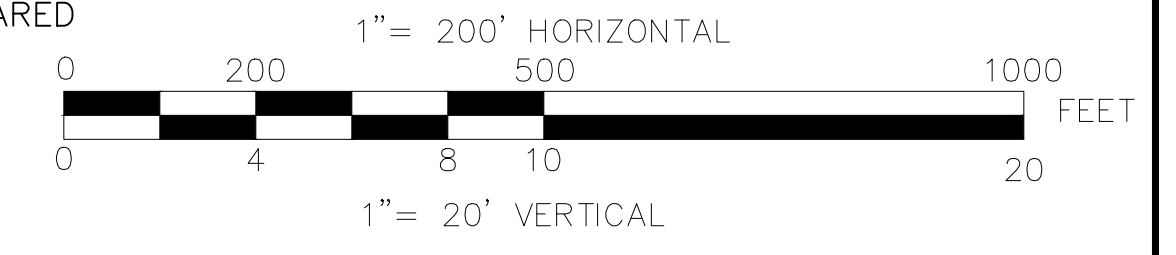

Drawing name: H:\307101\Draw\Contract\4.6.3 Inner Approach-RW26.dwg Nov 10, 2015 - 3:35pm

AIP NO.: 307101 PROJ. NO.: 307101 DRAWN BY: JLC DESIGN: MRM CHECKED: JMO DATE: OCTOBER 2015	SHEET 8 OF 14
SHEET TITLE INNER APPROACH PLAN RUNWAY 26	CITY OF ORMOND BEACH ORMOND BEACH MUNICIPAL AIRPORT ORMOND BEACH, FLORIDA
Hoyle Tanner Associates, Inc. 95 E. Mitchell Hammock Road, Suite 200 Oviedo, FL 32765 Office PH: 407-380-1919 Fax: 407-380-1830 www.hoyletanner.com	